





1880 East Lohman
Las Cruces, New Mexico 88001
575-382-8245 575-382-9226 (fax)

CONCEPTUAL SITE PLAN
VISTA RANCHO - MASTER PLAN
A 158.4 ACRE TRACT OF LAND SOUTH OF DONA ANA NEW MEXICO
JAN. 27, 2015

1/4 ACRE LOTS(60 X 120) -179
1/3 ACRE LOTS(75 WIDE MIN -130
1/2 ACRE LOTS - 6
3/4 ACRE LOTS - 43
TOTAL 358

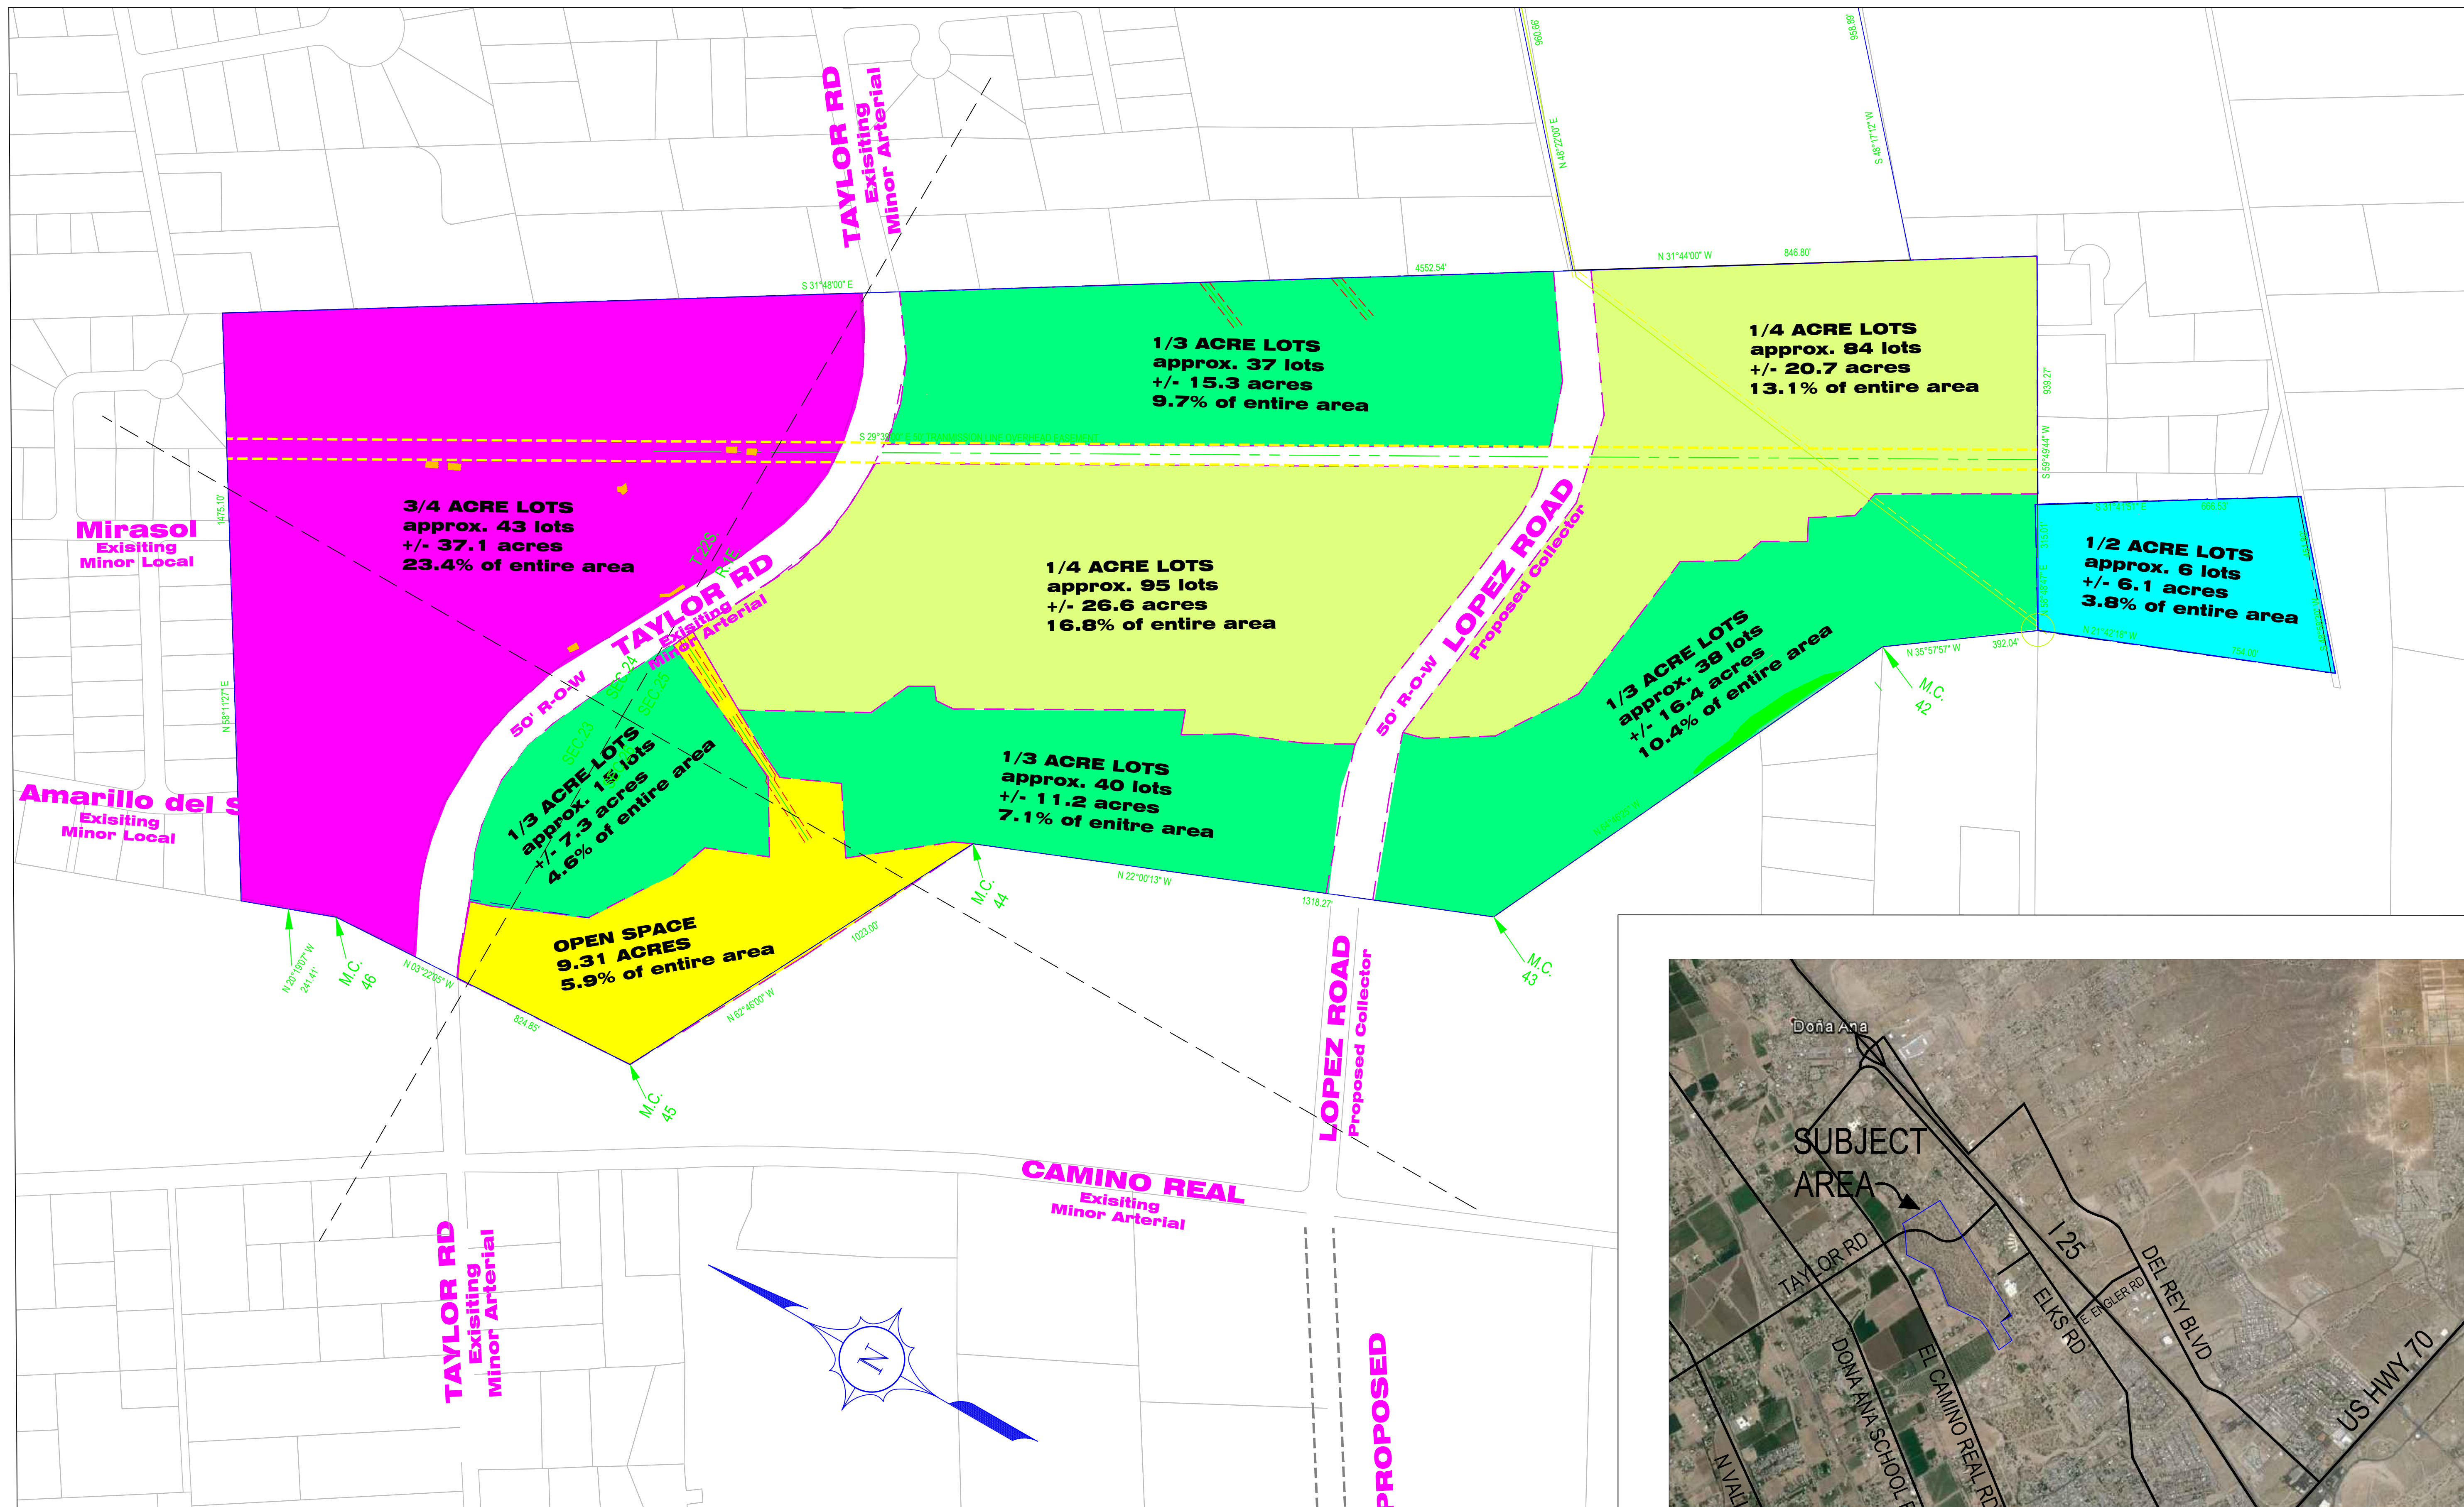

SCALE: 1" = 200'

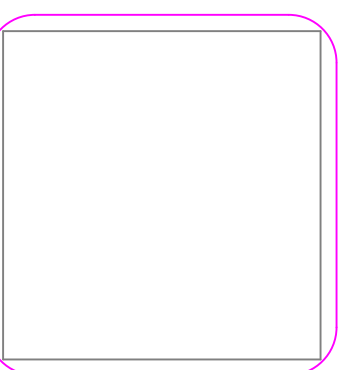

REVISIONS	REV'D:
DATE:	

VISTA RANCHO DEVELOPMENT
MASTER PLAN

SHEET NO. **1**